


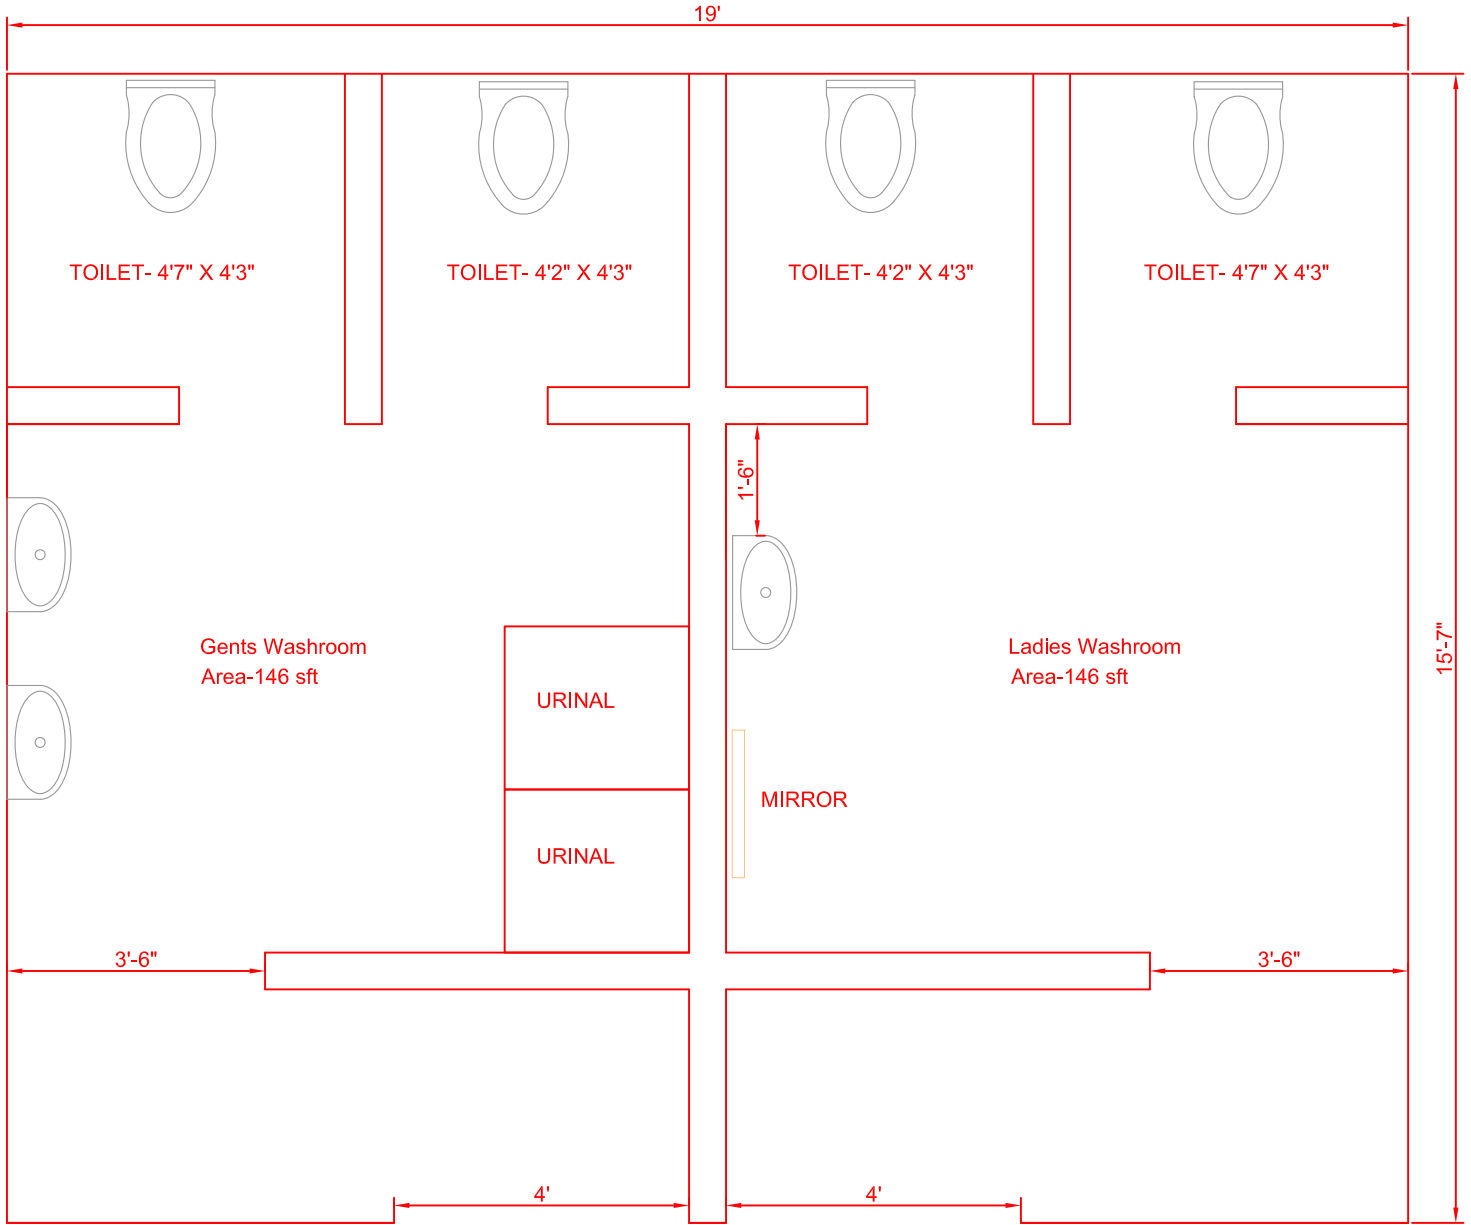

Plan-C Existing Washroom Option-1